


- 1) Phases associated by a solid line will not operate concurrently.
- 2) Phases associated by a dashed line will operate concurrently.

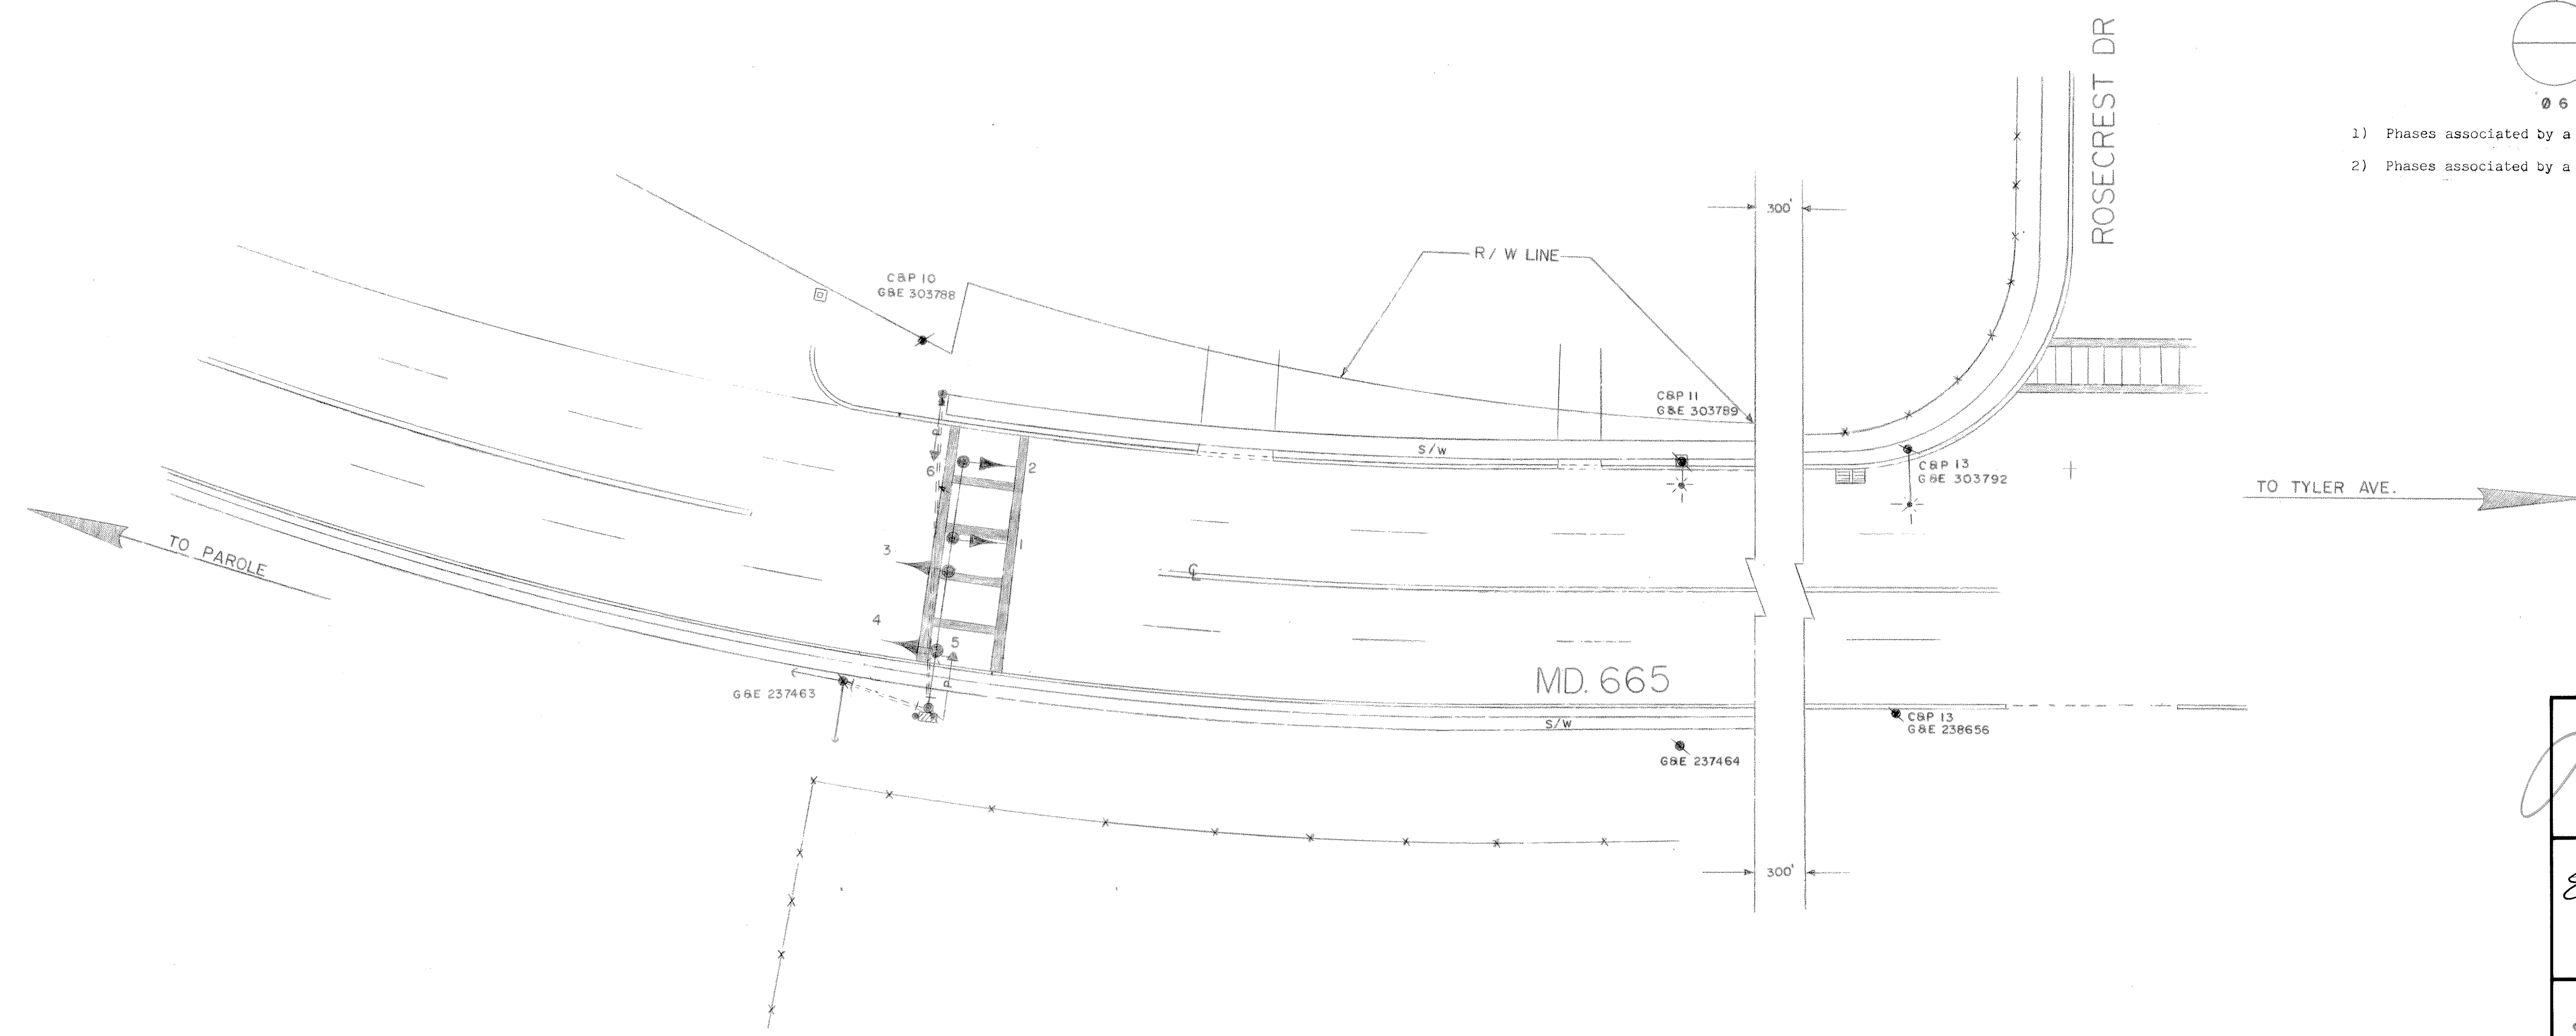

<div style="border: 1px solid black; height: 100px; margin-bottom: 10px;"> </div> <div style="display: flex; justify-content: space-between;"> APPROVAL: REGIONAL TRAFFIC ENGINEER </div>	<table border="1" style="width: 100%; border-collapse: collapse;"> <tr><td style="height: 30px;"></td></tr> <tr><td style="height: 30px;"></td></tr> <tr><td style="height: 30px;"></td></tr> <tr><td style="height: 30px;"></td></tr> <tr><td style="height: 30px;"></td></tr> <tr><td style="height: 30px;"></td></tr> </table>						
<div style="border: 1px solid black; height: 100px; margin-bottom: 10px;"> </div> <div style="display: flex; justify-content: space-between;"> APPROVAL: CHIEF BUREAU OF TRAFFIC ENGINEERING </div>	<table border="1" style="width: 100%; border-collapse: collapse;"> <tr><td style="height: 30px;"></td></tr> <tr><td style="height: 30px;"></td></tr> <tr><td style="height: 30px;"></td></tr> <tr><td style="height: 30px;"></td></tr> <tr><td style="height: 30px;"></td></tr> <tr><td style="height: 30px;"></td></tr> </table>						
<div style="border: 1px solid black; height: 100px; margin-bottom: 10px;"> </div> <div style="display: flex; justify-content: space-between;"> APPROVAL: ASST. CHIEF ENGINEER TRAFFIC </div>	<table border="1" style="width: 100%; border-collapse: collapse;"> <tr><td style="height: 30px;"></td></tr> <tr><td style="height: 30px;"></td></tr> <tr><td style="height: 30px;"></td></tr> <tr><td style="height: 30px;"></td></tr> <tr><td style="height: 30px;"></td></tr> <tr><td style="height: 30px;"></td></tr> </table>						

STATE OF MARYLAND
DEPARTMENT OF TRANSPORTATION
STATE HIGHWAY ADMINISTRATION

TRAFFIC DIVISION — BUREAU OF TRAFFIC ENGINEERING

(ANNAPOLIS JUNIOR HIGH SCHOOL)

MD. 665 AT ROSECREST DR.

SCALE	DATE	CONTRACT NO.
1" = 20'	1-19-76	

DRAWN BY: J.G. DODA	COUNTY: ANNE ARUNDEL
DESIGNED BY:	SIGNAL NO.: 02185
CHECKED BY:	<div style="border: 1px solid black; padding: 5px; text-align: center; font-weight: bold; font-size: 1.2em;"> DRAWING NO. TS-1284B </div>